

ADDITION TO HUDDINGE HOSPITAL BUILDING R4




Light inside the block

Besar Zifla - Albania
Mehdi Bahrami - Iran

...how to make an addition to the Huddinge Hospital !?!?



...the project had its own process...

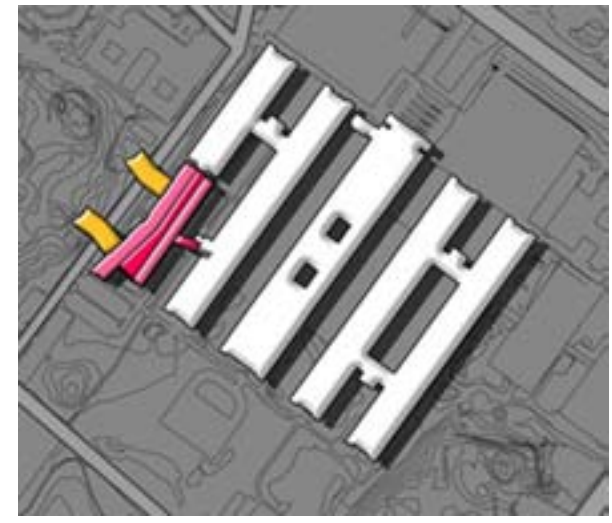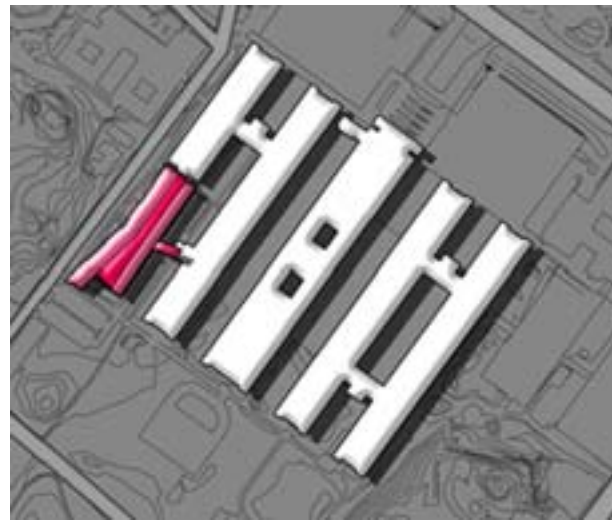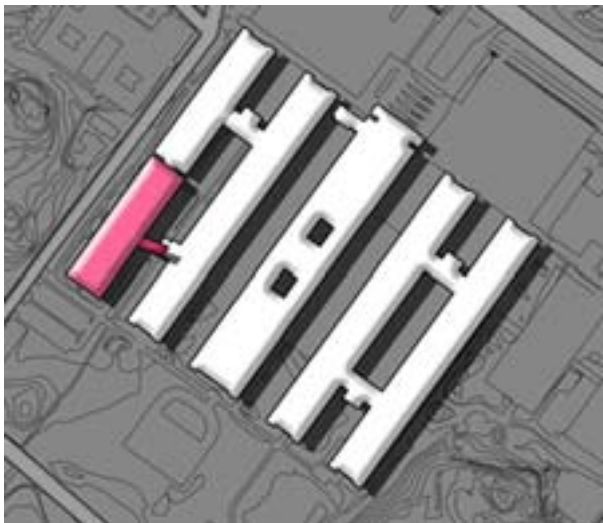


General plan



- New and old building
- New and Old Connection to traffic
- New entrance
- Circulation of goods and people

...what is where...

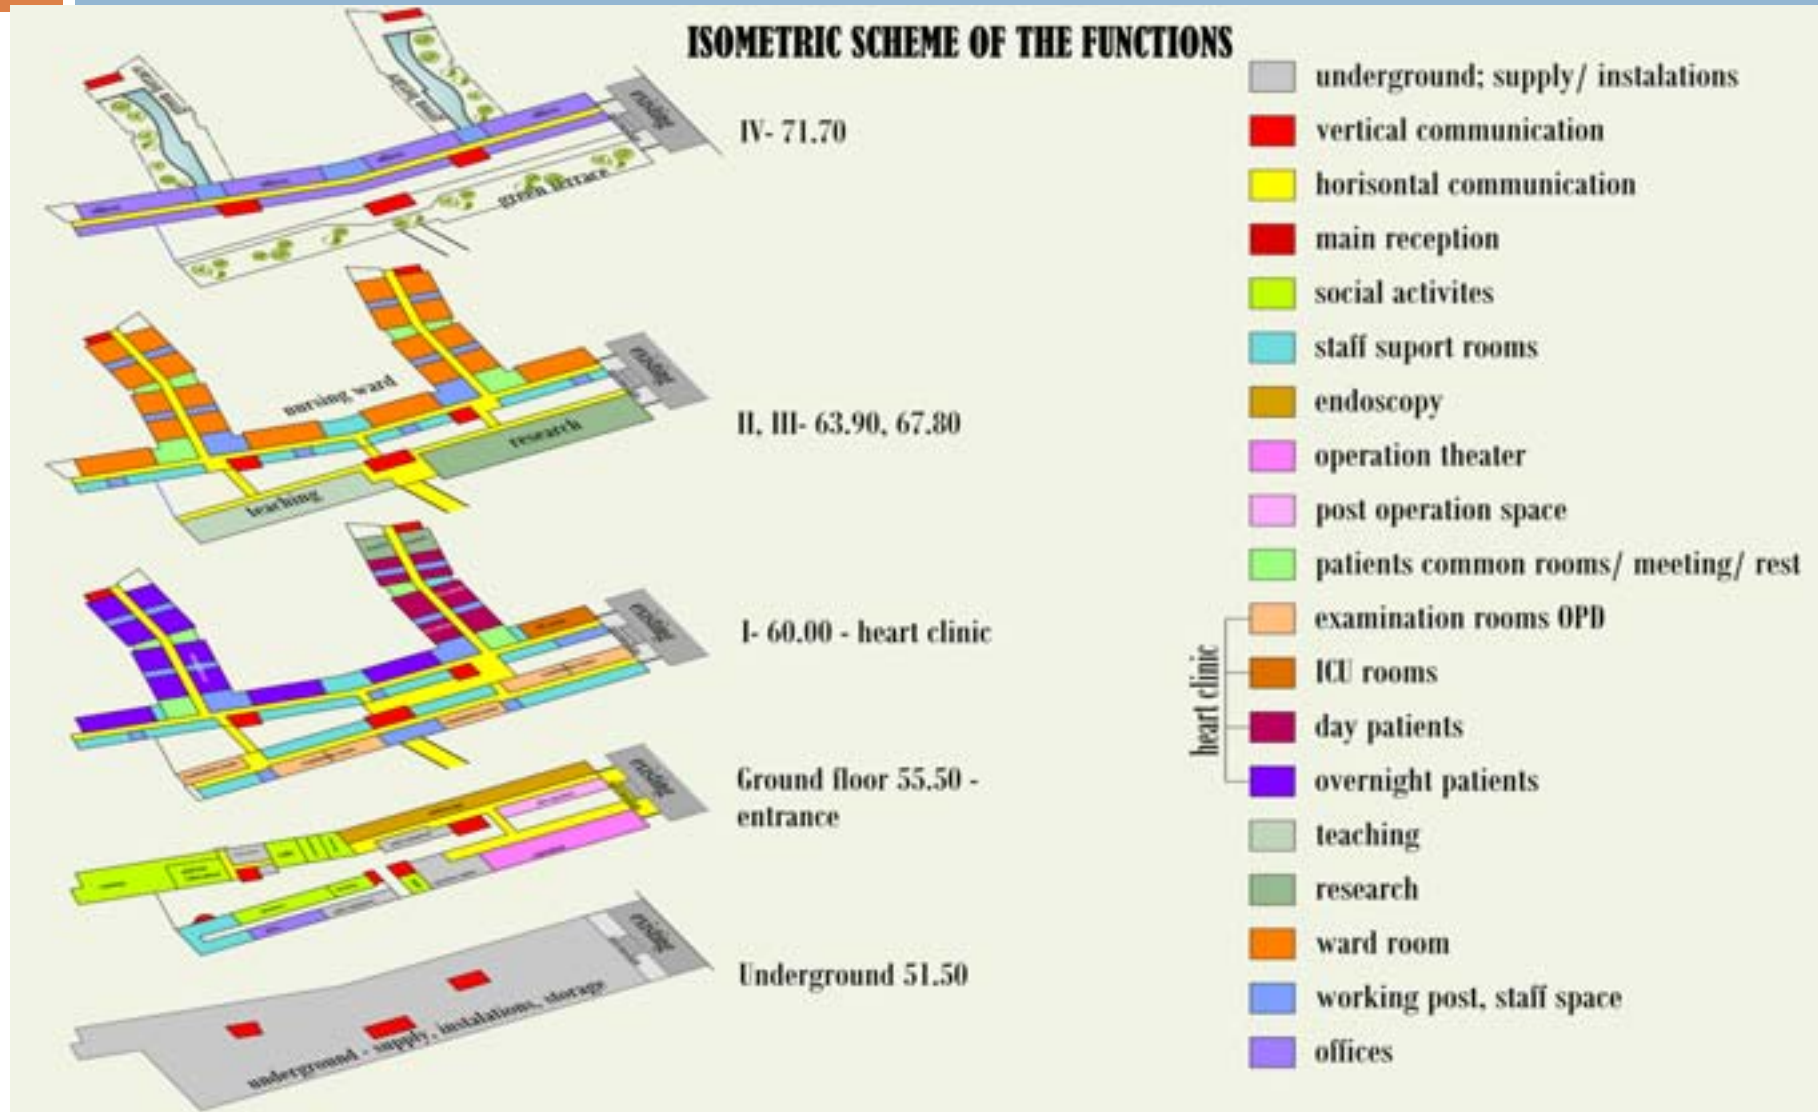

...entrance...



Ground floor



First floor



First floor hall



General ward



Second and third floor

FLOOR PLAN OF LEVELS 63.90, 67.80
SC 1 : 400 5338 m²

- vertical communication
- staff support rooms
- patients common rooms/ meeting/ rest
- working post, staff space
- ward rooms
- research
- teaching



...teaching and research floor on one side, with lecture's amphitheater and space for students on one part and space for Research laboratory on the other... general wards for the future in a T shape, with 24 single ward rooms and 4 work posts for nurses...space for meeting, writing, doctors, patients, research nurses and students...

Fourth floor

FOURTH FLOOR PLAN LEVEL 71.70
SC 1 : 400 3441m²

- vertical communication
- offices
- social activities



...last floor is used for administrative offices. We have tried to configure them in an opened lighted floor where personal space is hard to define from the common. From this floor you can go out to the green terraces and enjoy fresh air...

Sections

CROSS SECTION OF THE ADDITION SC 1 : 400



LONGITUDINAL SECTION OF THE ADDITION SC 1 : 400



PANORAMIC SOUTH WESTERN FACADE SC 1 : 600



M2-R2

C-building

NORD WESTERN FACADE SC 1 : 400



...the end

